

# LAGEPLAN

Zeichnerischer Teil zum Bauantrag gem. § 4 LBOVVO


Maßstab 1:500

BV:

Stadt: St.Georgen

Gemarkung: St.Georgen

Landkreis: Schwarzwald-Baar

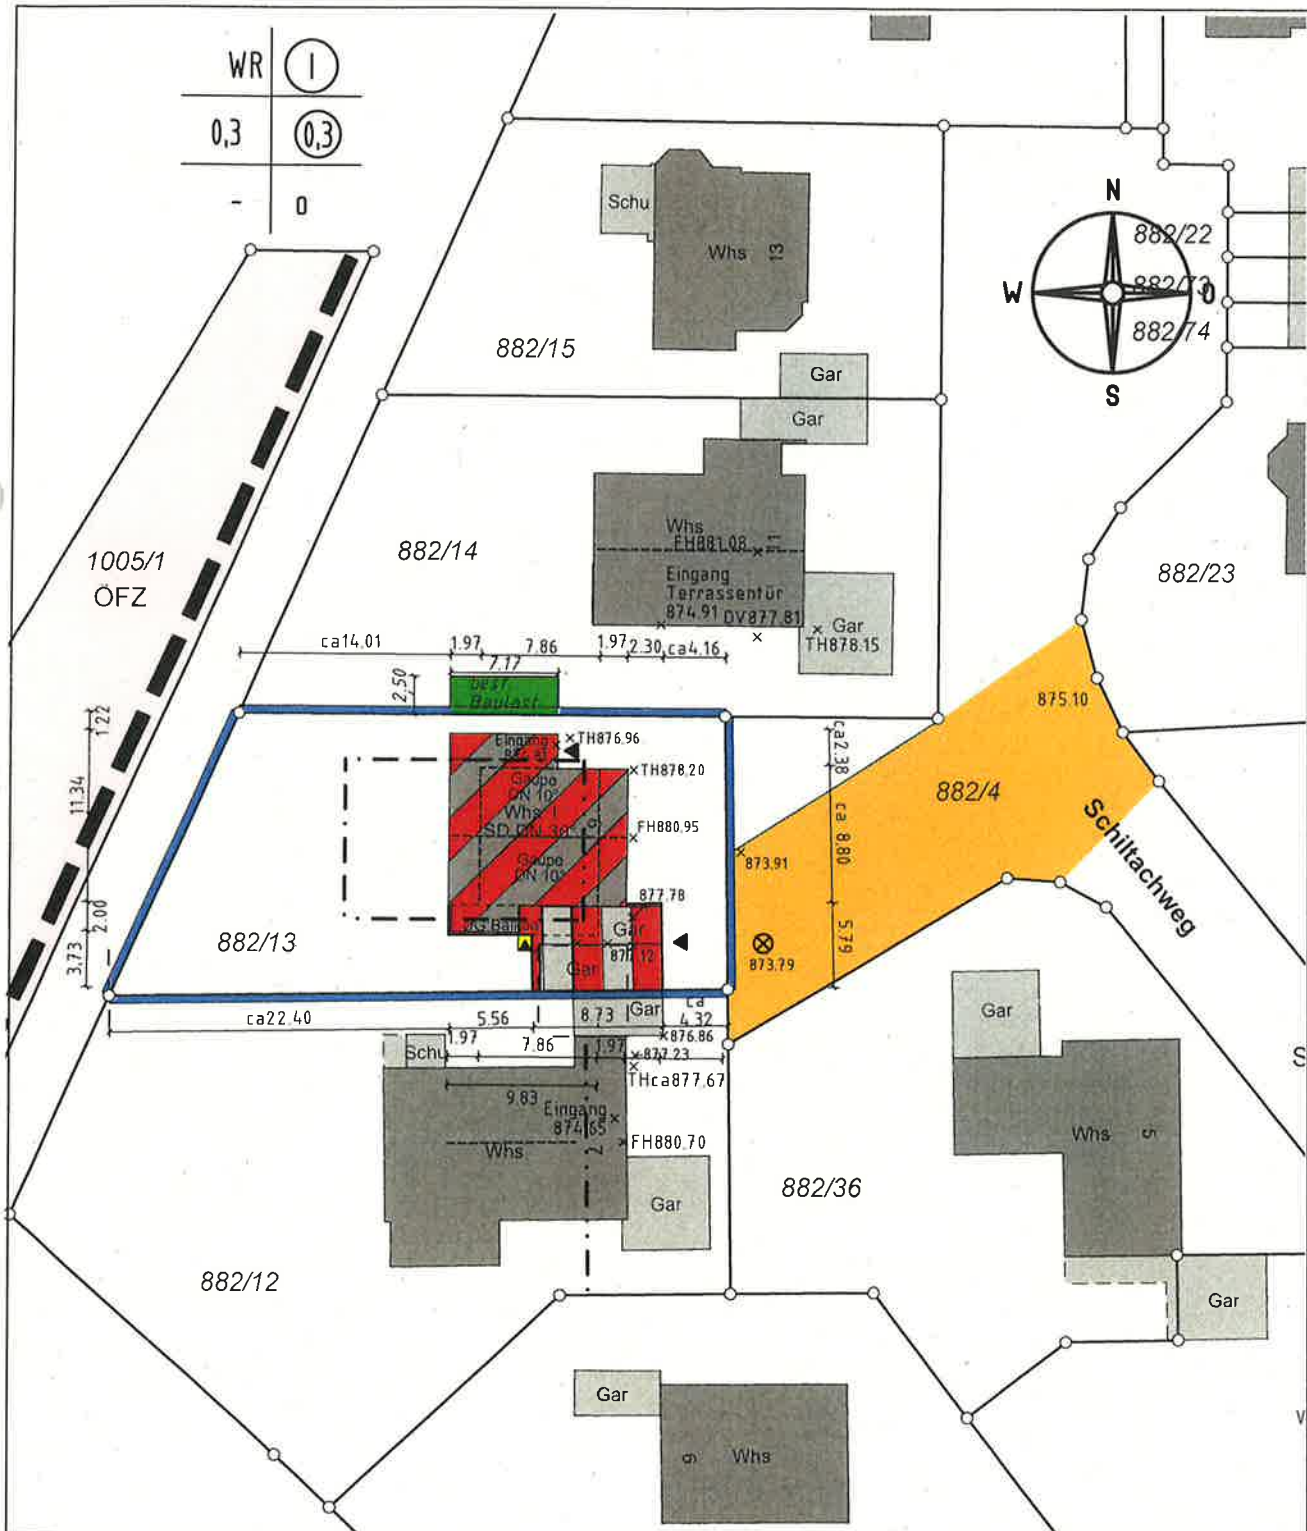

Darstellung entspricht dem Liegenschaftskataster, Abweichungen gegenüber dem Grundbuch möglich.

Maßänderungen bitte dem Planfertiger mitteilen!  
Keine Gewähr für unterirdische Leitungen!

Vermessungsbüro Dipl.-Ing. Heinz Griesshaber  
Marbacher Straße 19 78048 VS-Villingen  
Tel. 07721 / 90 30 70 Fax 07721 / 90 30 72  
E-Mail: Heinz.Griesshaber@t-online.de


Lageplan zeichnerischer Teil gefertigt  
Der Sachverständige (§5 LBOVVO)  
VS-Villingen, den 31.08.2020



An architectural elevation drawing of a modern building facade. The structure is composed of several rectangular volumes. A large, dark grey upper volume features a central window with blue-tinted glass and a light grey surround. Below this, a balcony with a dark railing and glass balustrade is visible. The ground floor consists of a section with large blue-tinted windows and a section with a large, plain white wall. The building is set against a white background with a dark grey base representing the ground.

This architectural elevation drawing shows a single-story house with a gabled roof. The roof is covered in grey shingles and features a white chimney on the right side. The main body of the house is white. On the left, there is a dark grey garage with a horizontal plank texture. To the right of the garage, there are two double-hung windows with blue panes. Further right, there is a larger window unit consisting of a double door and a side window, also with blue panes. The house is set on a dark grey foundation. Below the foundation, a dashed line indicates the ground level or a basement outline.

Ansicht Nord

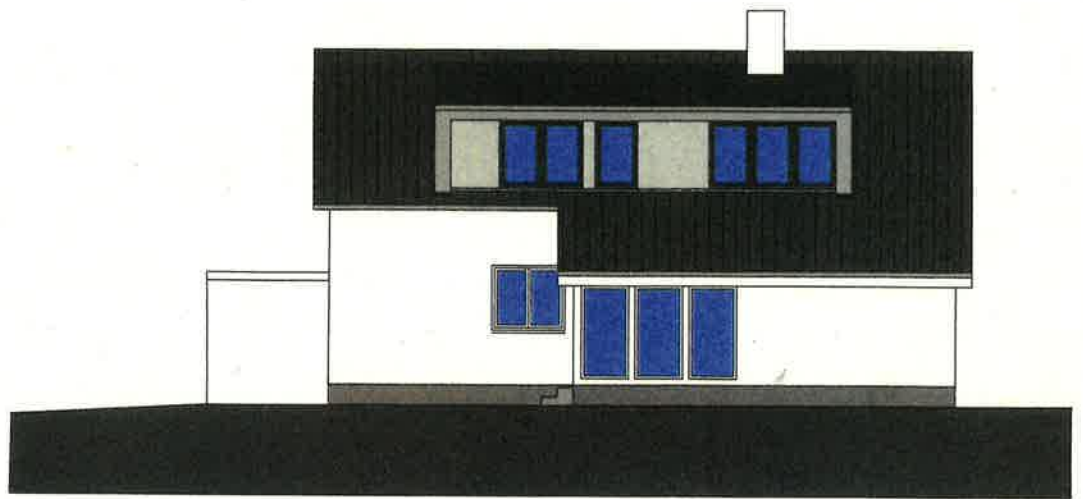

Ansicht West

