


SCHEMAANSICHT NORD M 1.200



SCHEMAANSICHT SÜD M 1.200

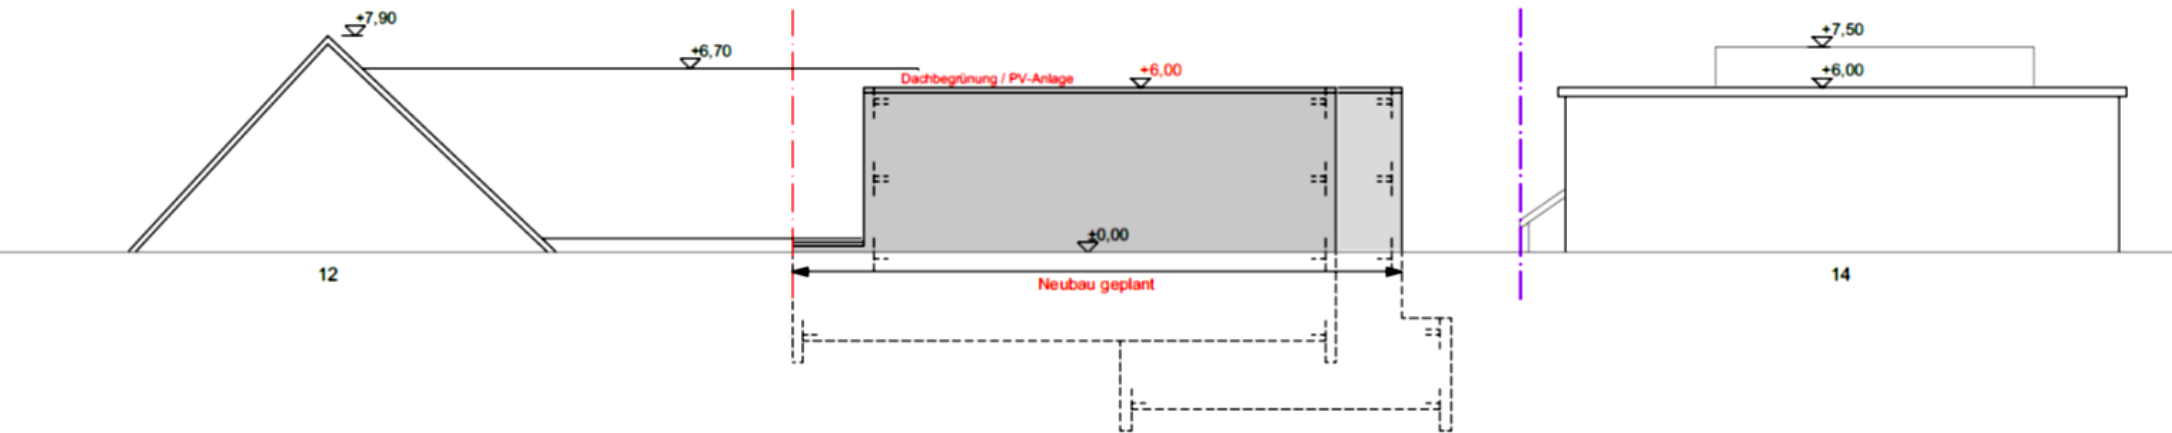