


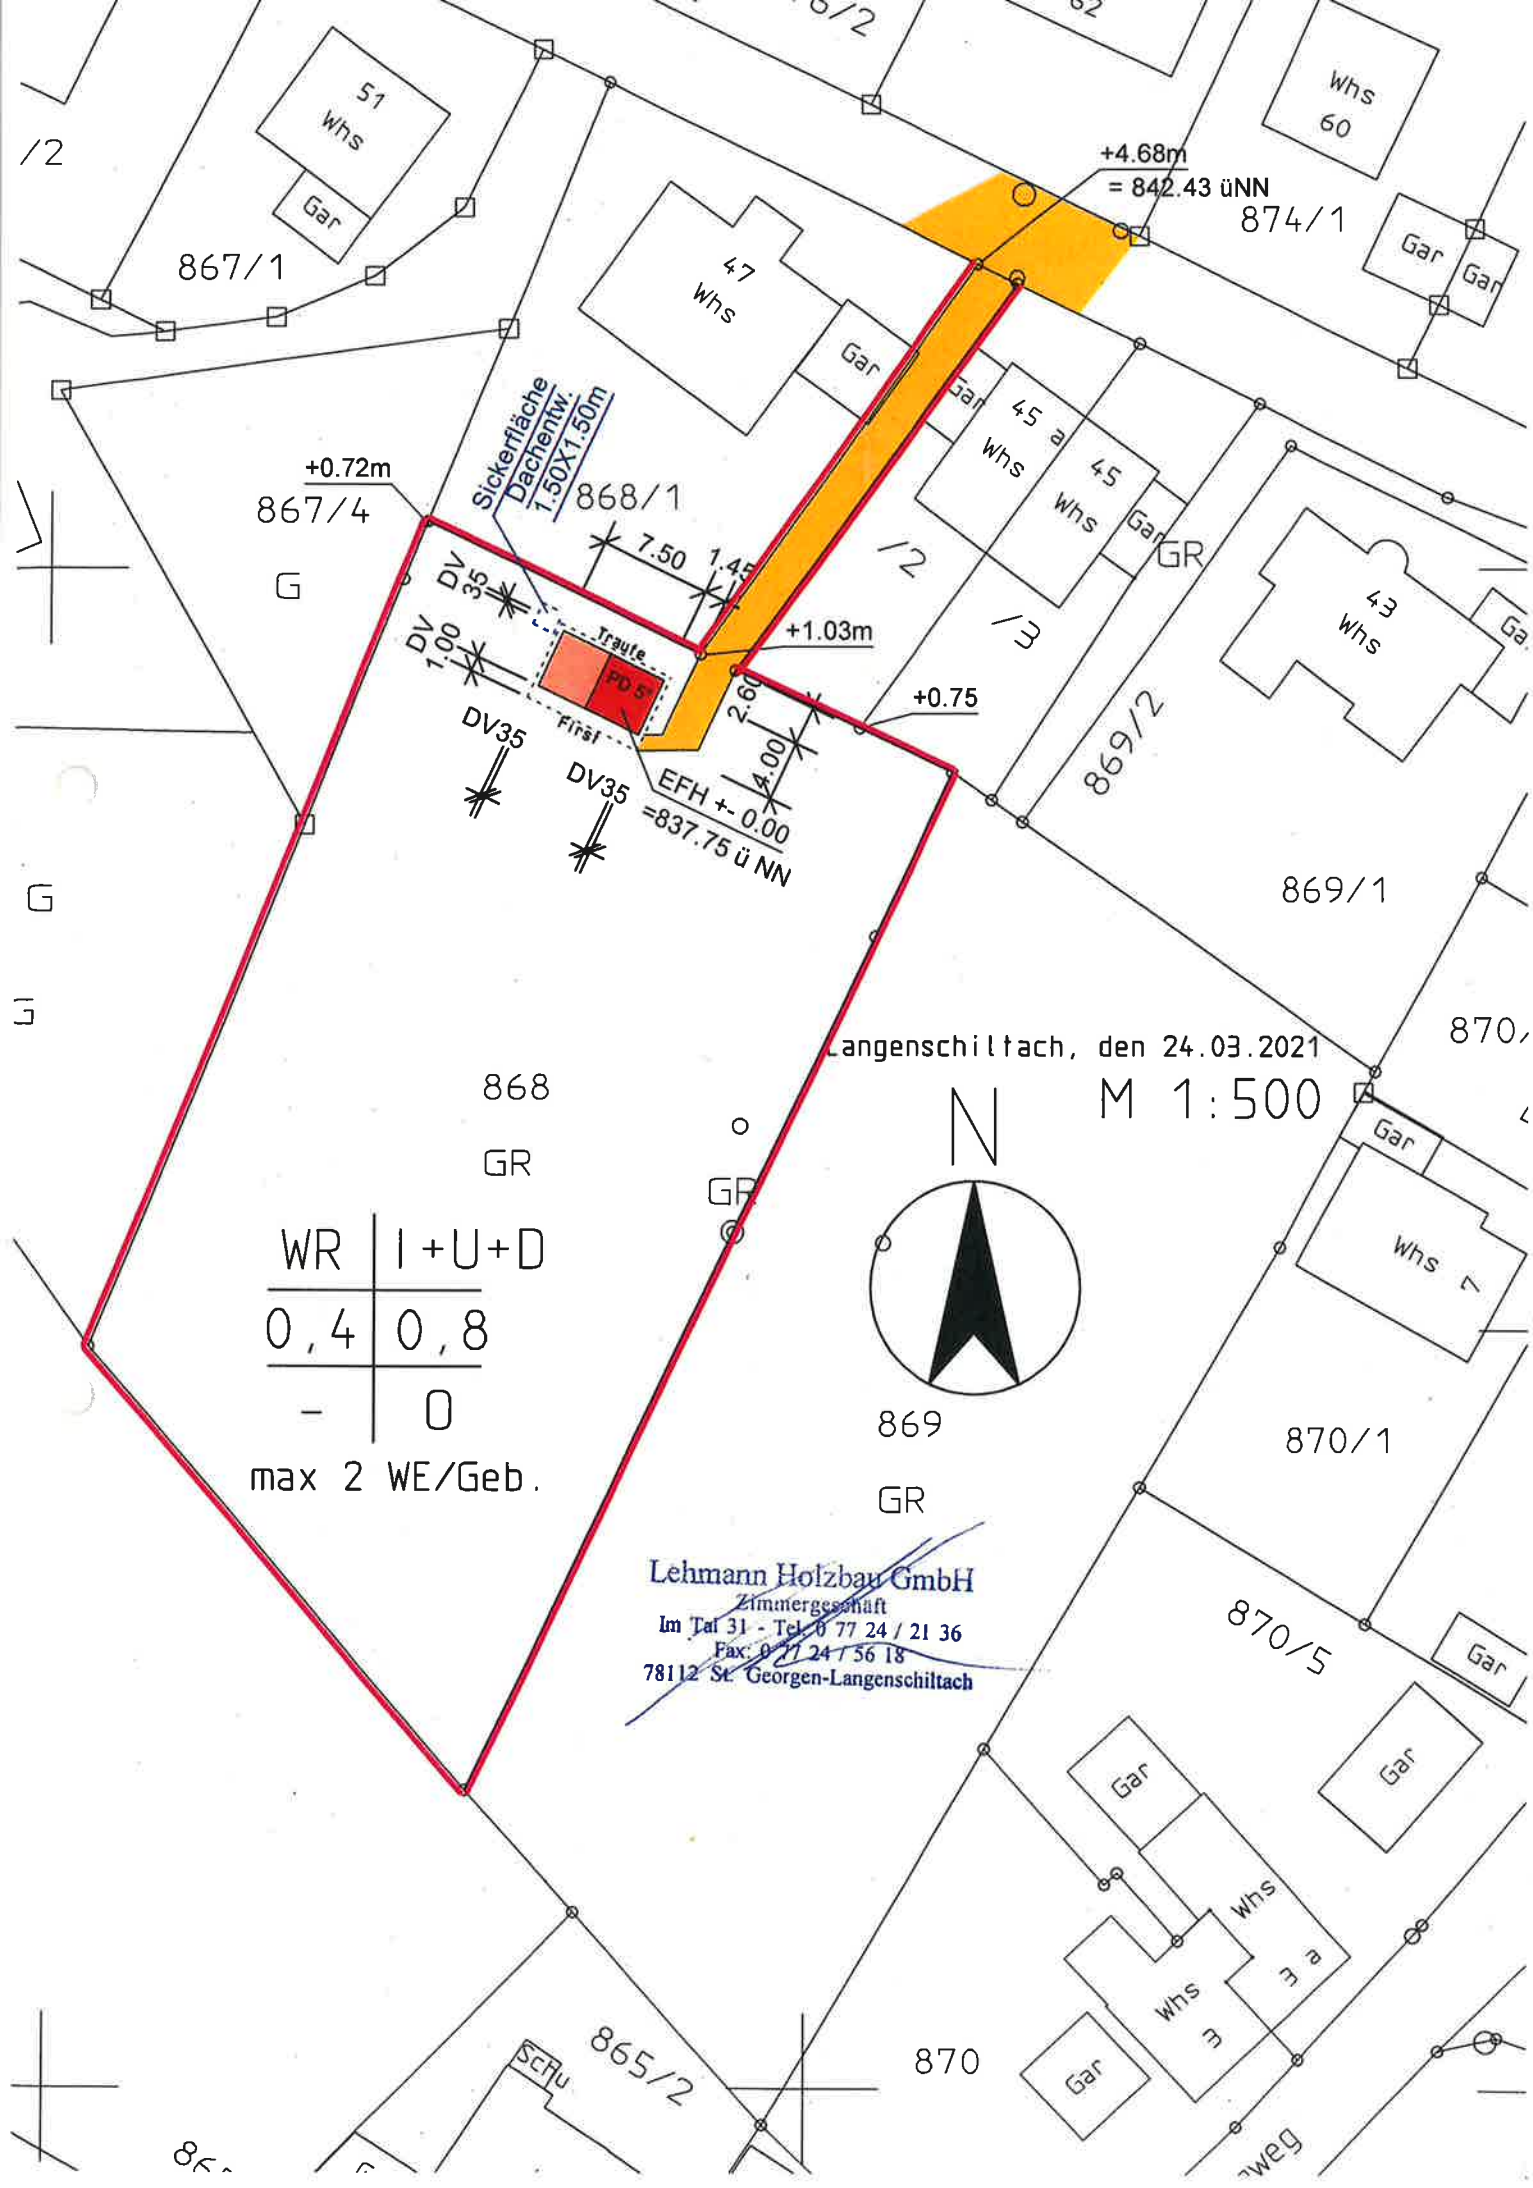

51
Whs
Gar

867/1

47
Whs
Gar

Whs
60

874/1

Gar
Gar

+4.68m
= 842.43 üNN

+0.72m
867/4

G

Sickerfläche
Dachentw.
1.50X1.50m

868/1

7.50

1.45

+1.03m

+0.75

DV 35
1.00
DV 35
First
DV 35

Traufe
PD 5'

EFH +/- 0.00
= 837.75 ü NN

1/2

1/3

869/2


43
Whs
Ga

869/1

870/

Langenschiltach, den 24.03.2021

M 1:500

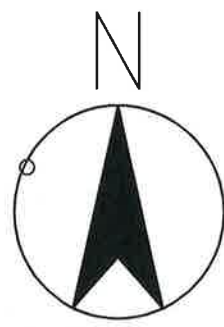

869

GR

WR	I+U+D
0,4	0,8
-	0

max 2 WE/Geb.

Lehmann Holzbau GmbH
Zimmergeschäft
Im Tal 31 - Tel. 0 77 24 / 21 36
Fax: 0 77 24 / 56 18
78112 St. Georgen-Langenschiltach

Whs
Gar

870/1

870/5

Gar

Gar

Gar


Whs
Whs
Whs

865/2


870

86


West-Ansicht

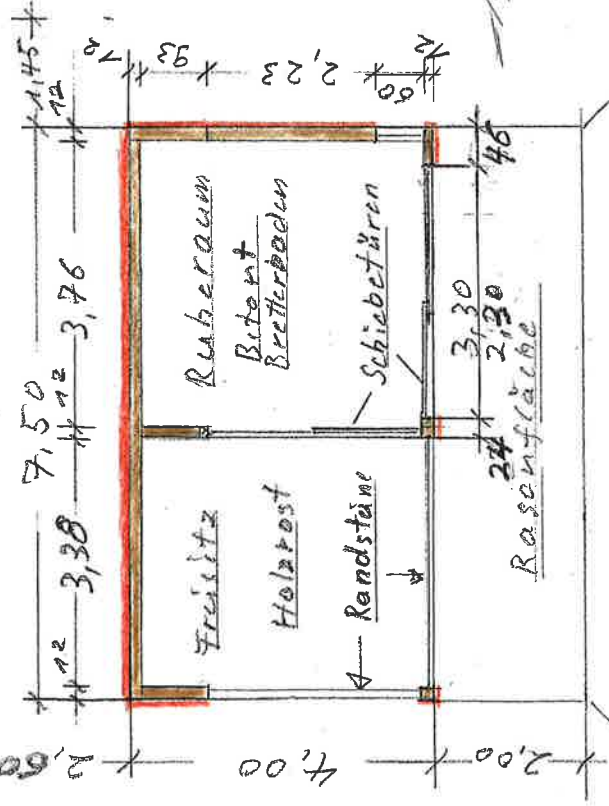


520

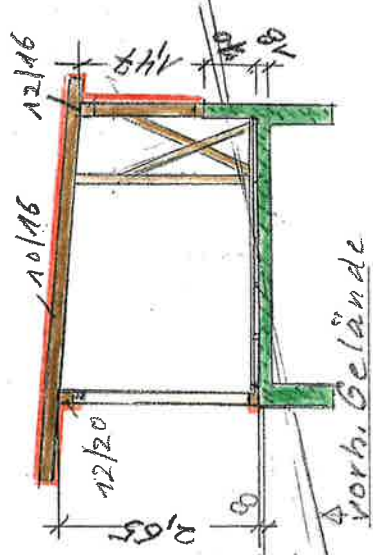

Süd-Ansicht

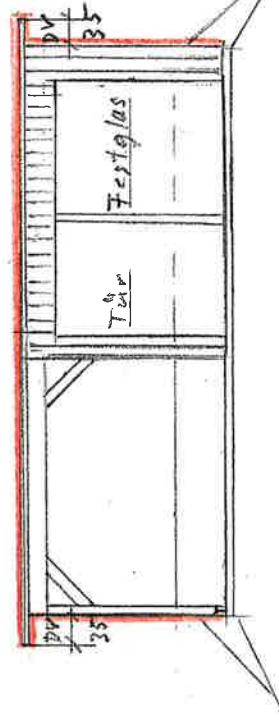

Ost-Asien

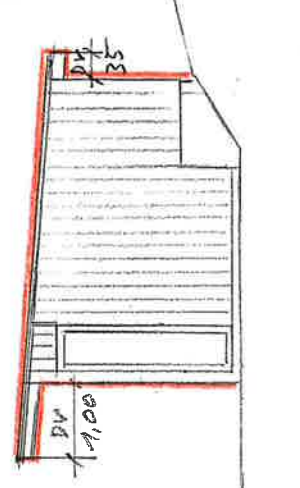

Nord-Hinsicht



gefertigt!

Lehmann Holzbau GmbH

Zimmergeschäft

Im Tal 31 - Tel. 0 77 24 / 21 36

Fax: 0 77 24 / 56 18

78112 St. Georgen-Langenschiltach

St. Georges im Feb. 2021

Gerätehaus mit Ruberum

17-1-100